




PLAN VIEW

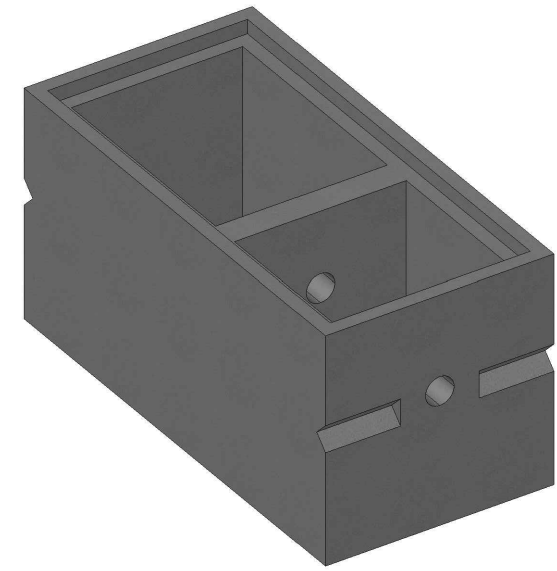

ISOMETRIC

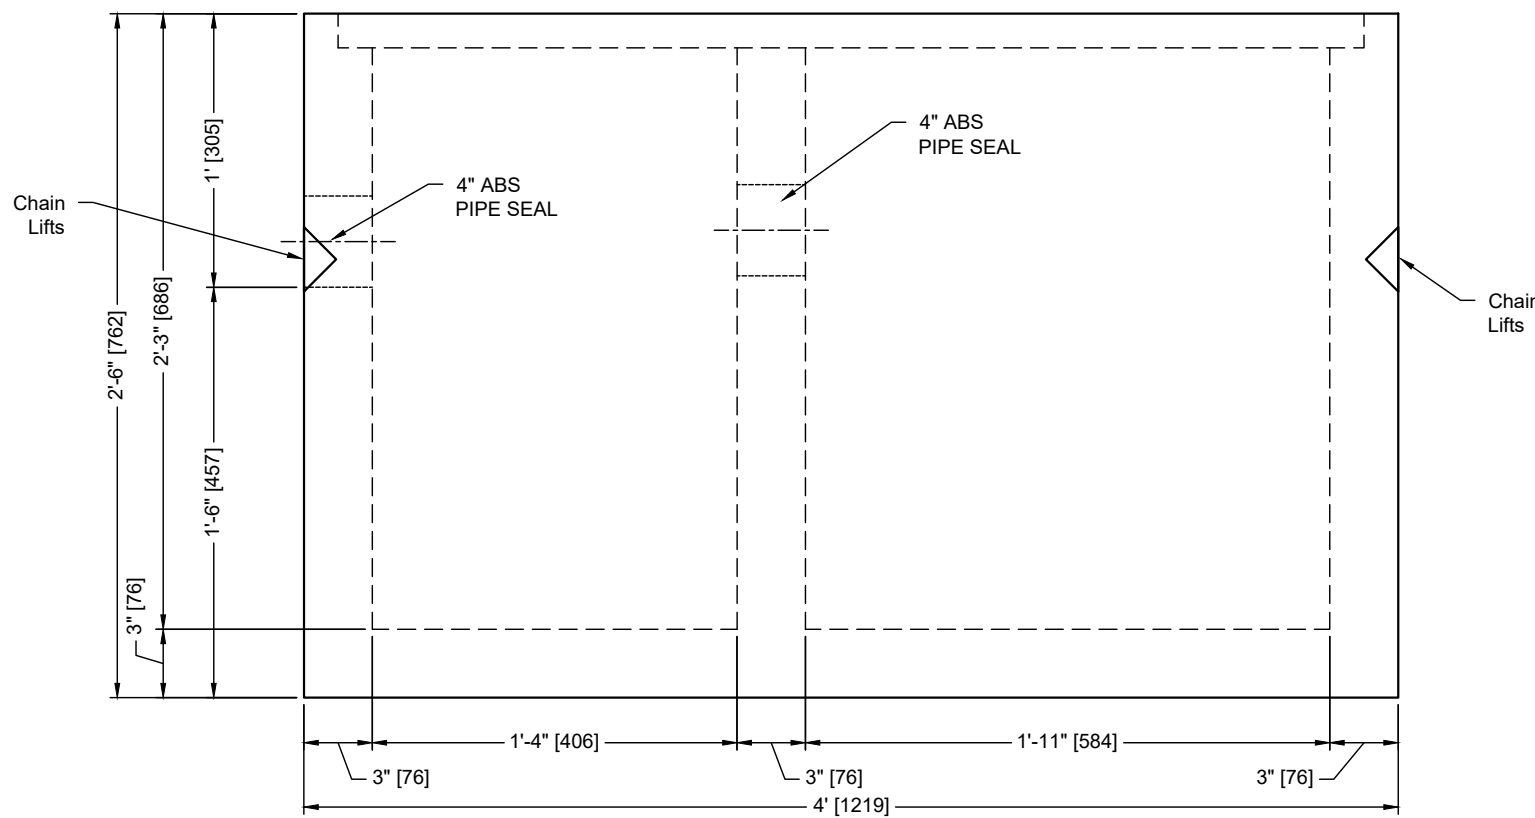

Section A-A

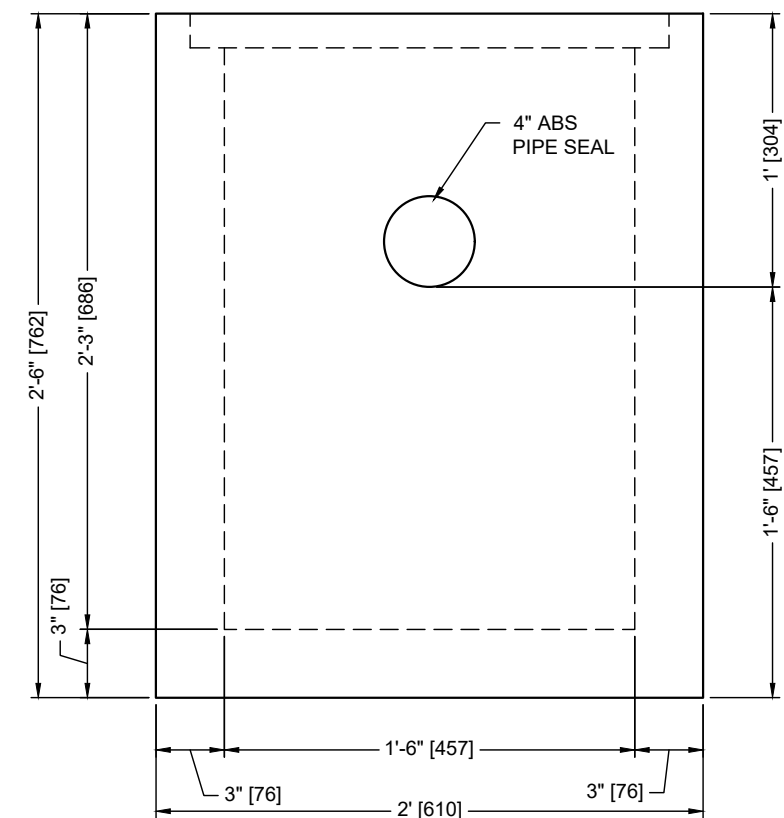

Section B-B

|          |              |     |                   |        |                |
|----------|--------------|-----|-------------------|--------|----------------|
| CONCRETE | RELEASE      | MPa | 20                |        |                |
|          | 28 DAY:      | MPa | 35                |        |                |
|          | AIR CONTENT: |     | 6% ± 1%           |        |                |
|          | WEIGHT:      | kg  | 610               | VOLUME | m <sup>3</sup> |
|          | TYPE:        |     | kg/m <sup>3</sup> | 2402   |                |

|        |  |     |   |
|--------|--|-----|---|
| STRAND |  | mm  | - |
|        |  | MPa | - |

| MARK | DESCRIPTION | QTY. |
|------|-------------|------|
|      |             |      |
|      |             |      |
|      |             |      |
|      |             |      |
|      |             |      |



- NOTES:
- 1) CEMENT : PORTLAND CEMENT TYPE 50(HS)
  - 2) Max AGGREGATE SIZE: 20mm
  - 3) 28 DAY STRENGTH: MIN. 35 MPa.
  - 4) ENTRAINED AIR: 6%±1%
  - 5) REINFORCING TO CAN/CSA-G30.18 400 MPa
  - 6) ALL UNITS ARE IN MILLIMETERS UNLESS OTHERWISE NOTED.

| DWG. NO. | REFERENCE | NO.: | REVISION DESCRIPTION | BY | APP'D | DATE       | DRW BY     | SWM          | 2018/11/19 |
|----------|-----------|------|----------------------|----|-------|------------|------------|--------------|------------|
| -        | -         | A    | ISSUED PLAN          | -  | -     | 2018/11/19 | CH'K BY    | -            | -          |
| -        | -         | -    | -                    | -  | -     | -          | AP'D BY    | -            | -          |
| -        | -         | -    | -                    | -  | -     | -          | AP'D BY    | -            | -          |
| -        | -         | -    | -                    | -  | -     | -          | SCALE: NTS | PAGE: 1 OF 1 |            |

|              |               |   |  |
|--------------|---------------|---|--|
| TITLE:       |               | 70 GALLON GARAGE SUMP<br>TWO COMPARTMENTS<br>DETAIL DRAWING |  |
| PROJECT NO.: |               | JOB NO.:  |  |
| DRAWING NO.: | SVI-GS-70-01A |   |  |