


Bell & Spigot Pipe

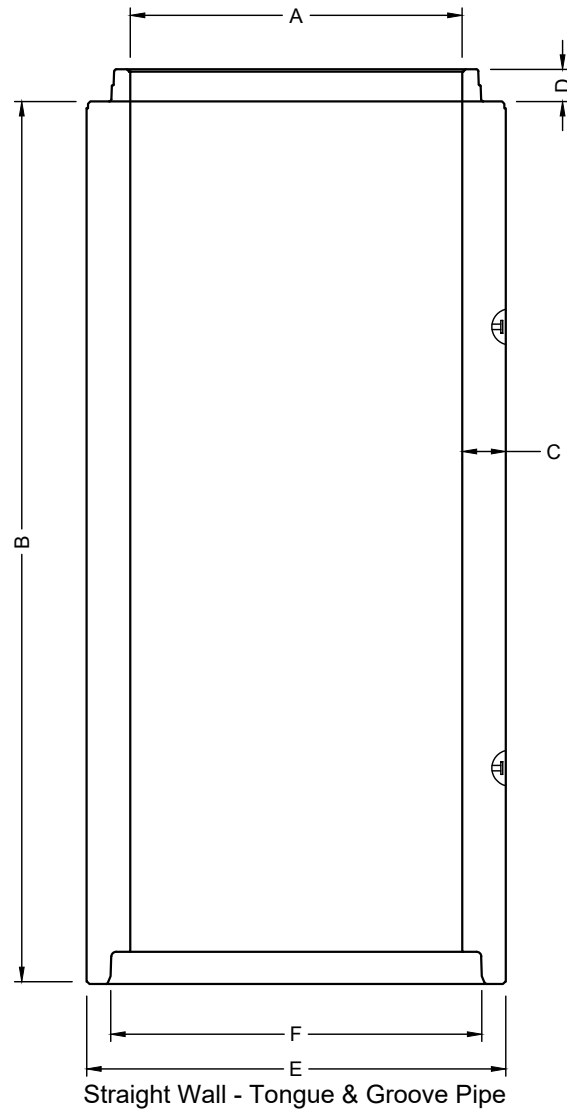

Straight Wall - Tongue & Groove Pipe

### SVI PIPE DIMENSIONS

Pipe Diameter (mm) A	Bell or Straight	Pipe Length (mm) B	Size of Wall	Wall Thickness (mm) C	Spigot Length (mm) D	Bell Width (mm) E	Bell Diameter (mm) F	Pipe Weight (kg)
375	Bell	2438	C Wall	76	89	587	480	685
450	Bell	2438	C Wall	83	89	676	556	875
525	Bell	2438	C Wall	89	89	752	632	1100
600	Bell	2438	C Wall	95	89	829	708	1500
600	Straight	2438	C Wall	95	89	800	708	1280
750	Bell	2438	C Wall	108	89	1003	868	1800
900	Straight	2438	C Wall	121	89	1159	1026	2400
1050	Straight	2438	C Wall	133	102	1333	1220	3050
1200	Straight	2438	B Wall	127	108	1473	1376	3300
1350	Straight	2438	B Wall	159	108	1651	1494	4030
1500	Straight	2438	C Wall	171	121	1880	1674	5585
1800	Straight	2438	C Wall	197	127	2223	1985	7600

**NOTES:**

- 1) CEMENT : PORTLAND CEMENT TYPE 50(HS)
- 2) Max AGGREGATE SIZE: 20mm
- 3) 28 DAY STRENGTH: MIN. 35 MPa.
- 4) ENTRAINED AIR: 6%±1%
- 5) REINFORCING TO CAN/CSA-G30.18 400 MPa
- 6) ALL UNITS ARE IN MILLIMETERS UNLESS OTHERWISE NOTED.



BY	APP'D	DATE	DRW BY	SWM	2018/11/08
SWM	-	2018/11/08	CH'K BY	-	-
-	-	-	AP'D BY	-	-
-	-	-	AP'D BY	-	-
-	-	-	SCALE: NTS	PAGE: 1 OF 1	

TITLE: CONCRETE PIPE COMPILED SIZES DETAIL DRAWING	
PROJECT NO.:	JOB NO.:
DRAWING NO.: SVI-CP-1000-01A	