


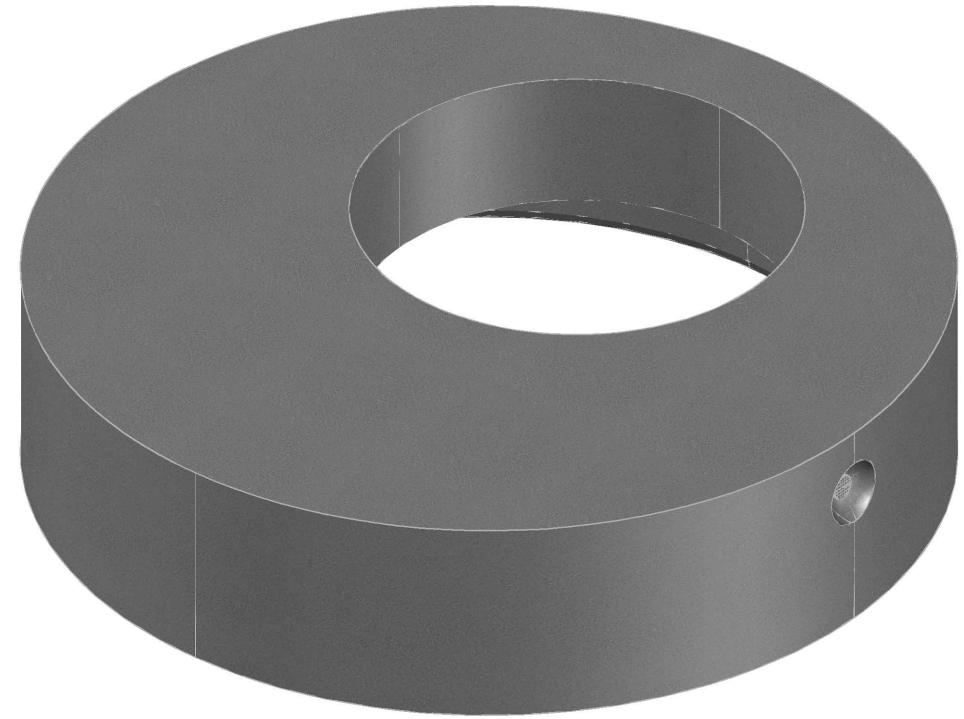
A OD	B OD	C HEIGHT	D JOINT HT.	E OFFSET
1321	635	254	108	127
1321	635	305	108	127

AVAILABLE HEIGHTS	QTY. OF RUNGS	STARCON LIFTING PINS	WEIGHTS [kg]
0.25m [0.83']	0	4T	419
0.31m [1']	0	4T	554


RELEASE	MPa	20	
28 DAY:	MPa	35	
AIR CONTENT:		6% ± 1%	
WEIGHT:	kg	VOLUME	m ³
TYPE:			kg/m ³ 2402

STRAND		-	mm	-
		-	MPa	-

MARK	DESCRIPTION	QTY.



ISOMETRIC VIEW
NTS

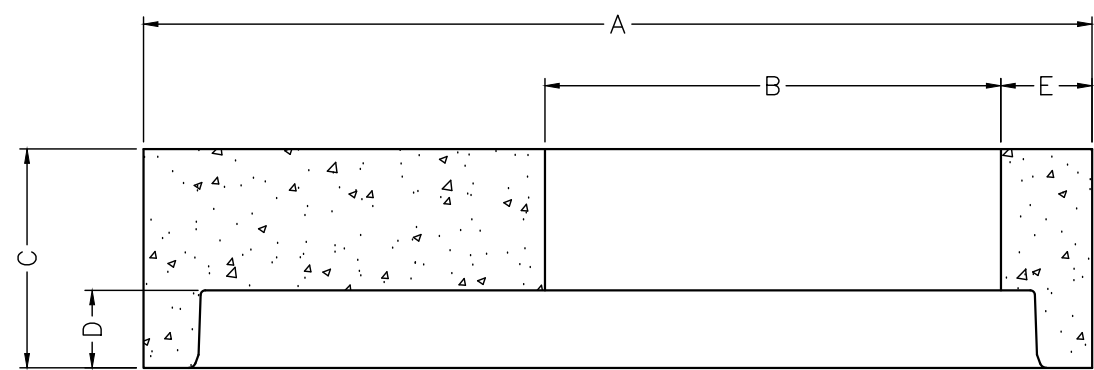

ELEVATION VIEW

- NOTES:
- 1) CEMENT : PORTLAND CEMENT TYPE 50(HS)
 - 2) Max AGGREGATE SIZE: 20mm
 - 3) 28 DAY STRENGTH: MIN. 35 MPa.
 - 4) ENTRAINED AIR: 6%±1%
 - 5) REINFORCING TO CAN/CSA-G30.18 400 MPa
 - 6) ALL UNITS ARE IN MILLIMETERS UNLESS OTHERWISE NOTED.

DWG. NO.	REFERENCE	NO.:	REVISION DESCRIPTION	BY	APP'D	DATE	DRW BY	SWM	2018/11/20
-	-	A	ISSUED PLAN	-	-	2018/11/20	CH'K BY	-	-
-	-	-	-	-	-	-	AP'D BY	-	-
-	-	-	-	-	-	-	AP'D BY	-	-
-	-	-	-	-	-	-	AP'D BY	-	-
-	-	-	-	-	-	-	SCALE: NTS	PAGE: 1 OF 1	

TITLE:	1050 FLAT TOP DETAIL DRAWING	
PROJECT NO.:	JOB NO.:	
DRAWING NO.:	SVI-FT-1050-01A	